

ISSUED FOR	DATE	ISSUED FOR	DATE	ISSUED FOR	DATE	ISSUED FOR	DATE	ISSUED FOR	DATE
SP REVISIONS	8/5/22								

**ZEMET WOZNAK & ASSOCIATES**  
 Civil Engineers & Land Surveyors  
 5580 GRAND RIVER AVE., SUITE 100  
 NEW HUDSON, MICHIGAN 48165  
 P: (248) 437-5099 F: (248) 437-5222 www.zemetwozniak.com




**PROJECT SPONSOR:**  
 MEADOWBROOK COUNTRY CLUB  
 40941 EIGHT MILE ROAD  
 NORTHVILLE TOWNSHIP, MI 48167

**CLUBHOUSE SITE PLAN**  
**MEADOWBROOK COUNTRY CLUB RENOVATION**  
 NORTHVILLE TOWNSHIP, MICHIGAN

DATE	7/20/22	SCALE	HOR: 1" = 20'
DESIGNED BY	LJW	VER:	1" = N/A
DRAWN BY	SRB	JOB NO.	20163
FIELD BOOK		SHEET	C-2.0

Z:\Projects\20163\DWG\CLUBHOUSE\20163 CLUBHOUSE ADDITION SITE PLAN.dwg C-2.0 CLUBHOUSE SITE PLAN 8/4/2022 10:21:12 AM ZWJuser

ISSUED FOR	DATE
2 SITE PLAN REVIEW	07/20/22
3 SITE PLAN REVIEW	08/05/22

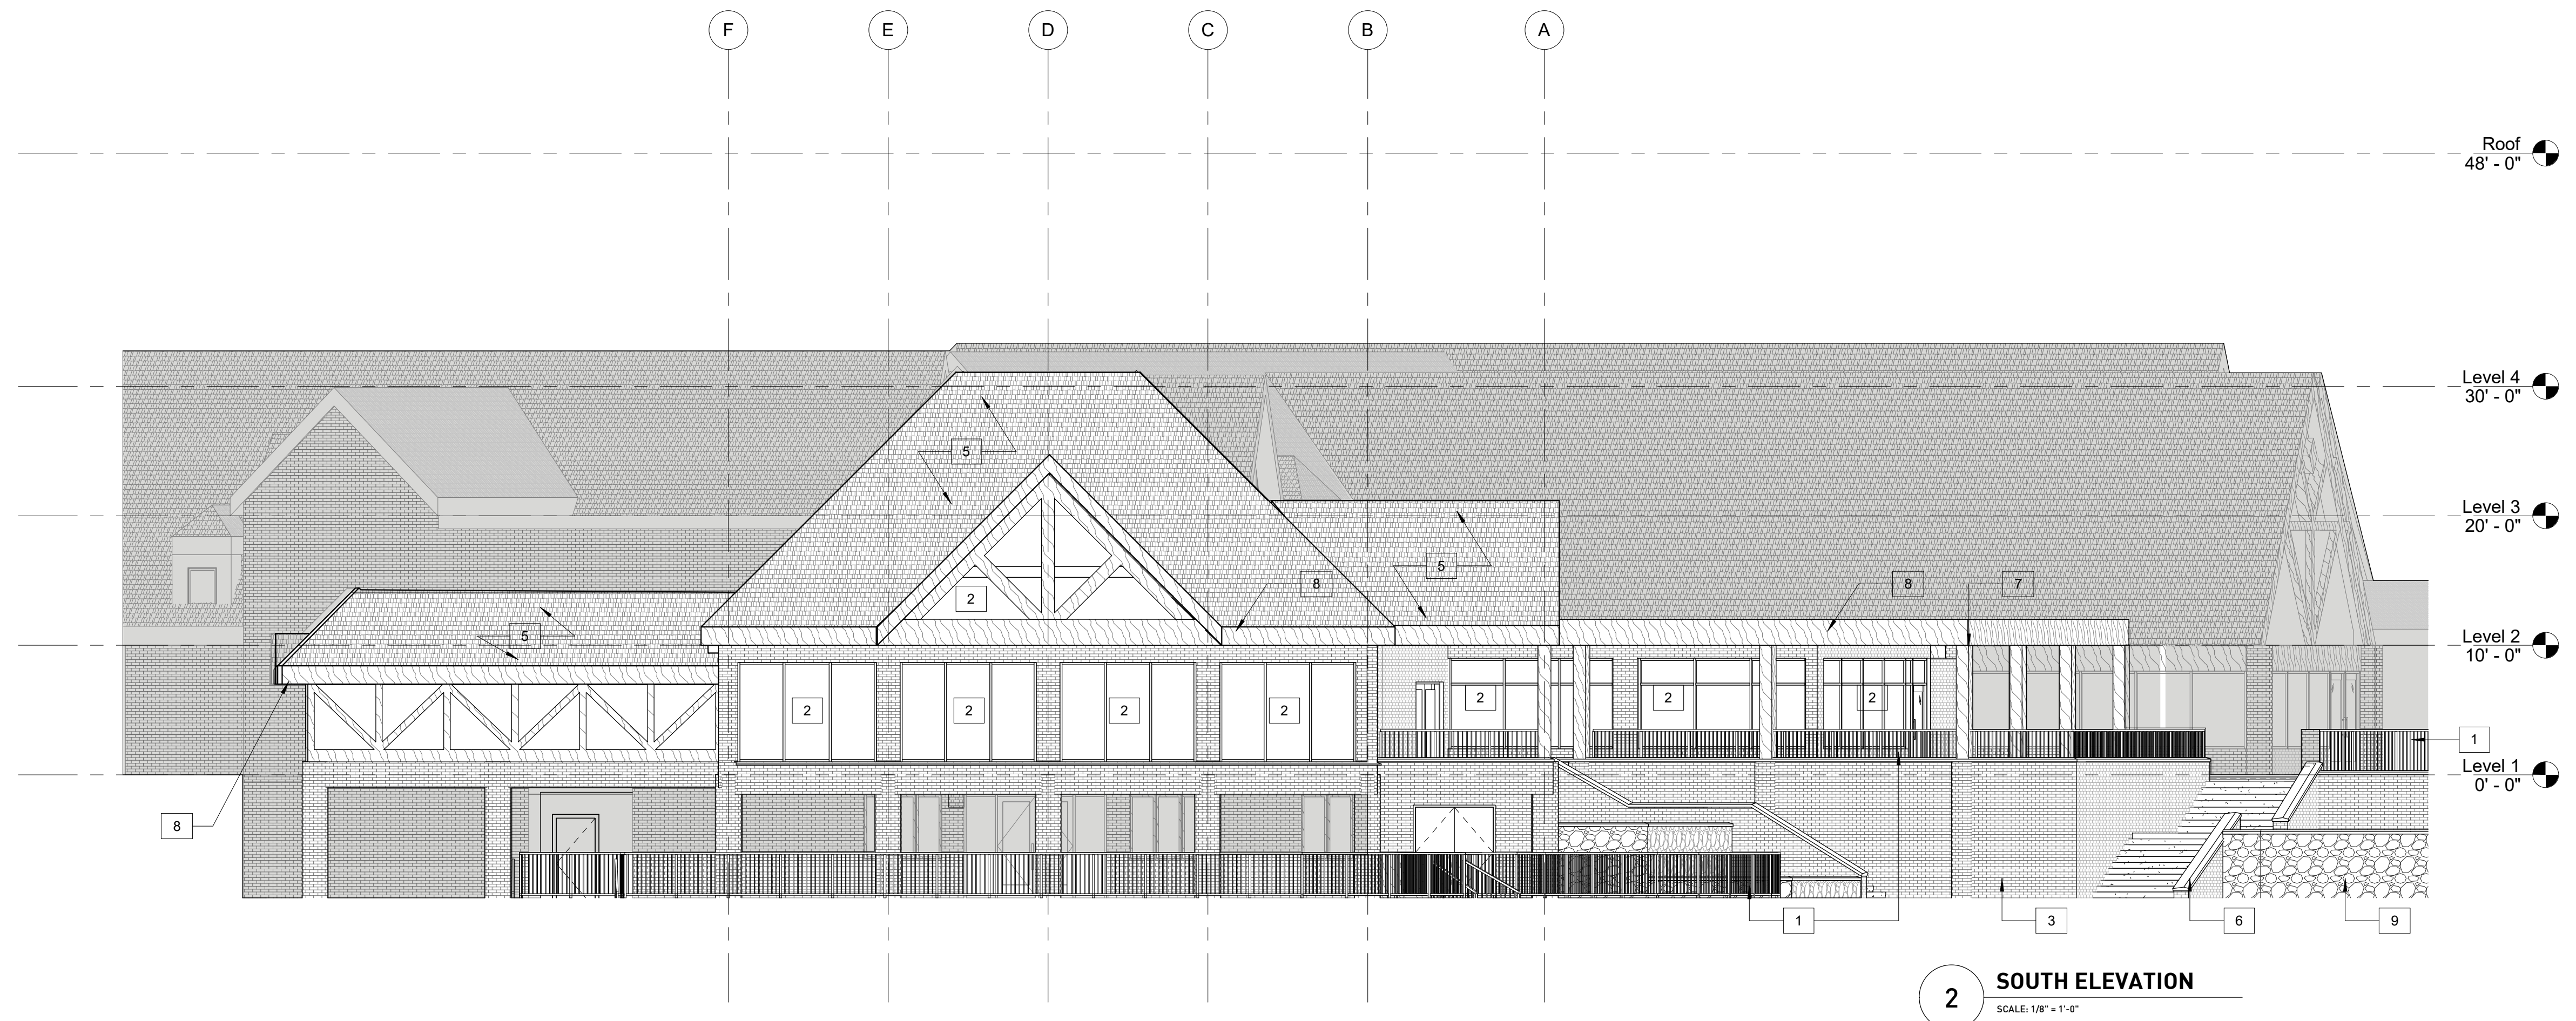


**2 SOUTH ELEVATION**  
SCALE: 1/8" = 1'-0"

**PLAN SYMBOL KEY**

- EXISTING WALL
- NEW WALL
- AREA NOT IN SCOPE
- AREA OF NEW ADDITION

- KEY NOTES**
1. NEW METAL VERTICAL PICKET RAILING
  2. NEW DARK BRONZE ALUMINUM WINDOW
  3. NEW BRICK FACED RETAINING WALL TO MATCH EXISTING CLUBHOUSE BRICK BELDEN BTA TUDOR
  4. NEW DARK BRONZE NANAWALL
  5. NEW CERTAINTEED GRAND MANOR SHINGLES TO MATCH EXISTING CLUBHOUSE ROOF
  6. NEW LIMESTONE CAP
  7. PAINTED WOOD WRAPPED COLUMN
  8. PAINTED WOOD FASCIA
  9. NEW LANDSCAPE RETAINING WALL TO MATCH EXISTING

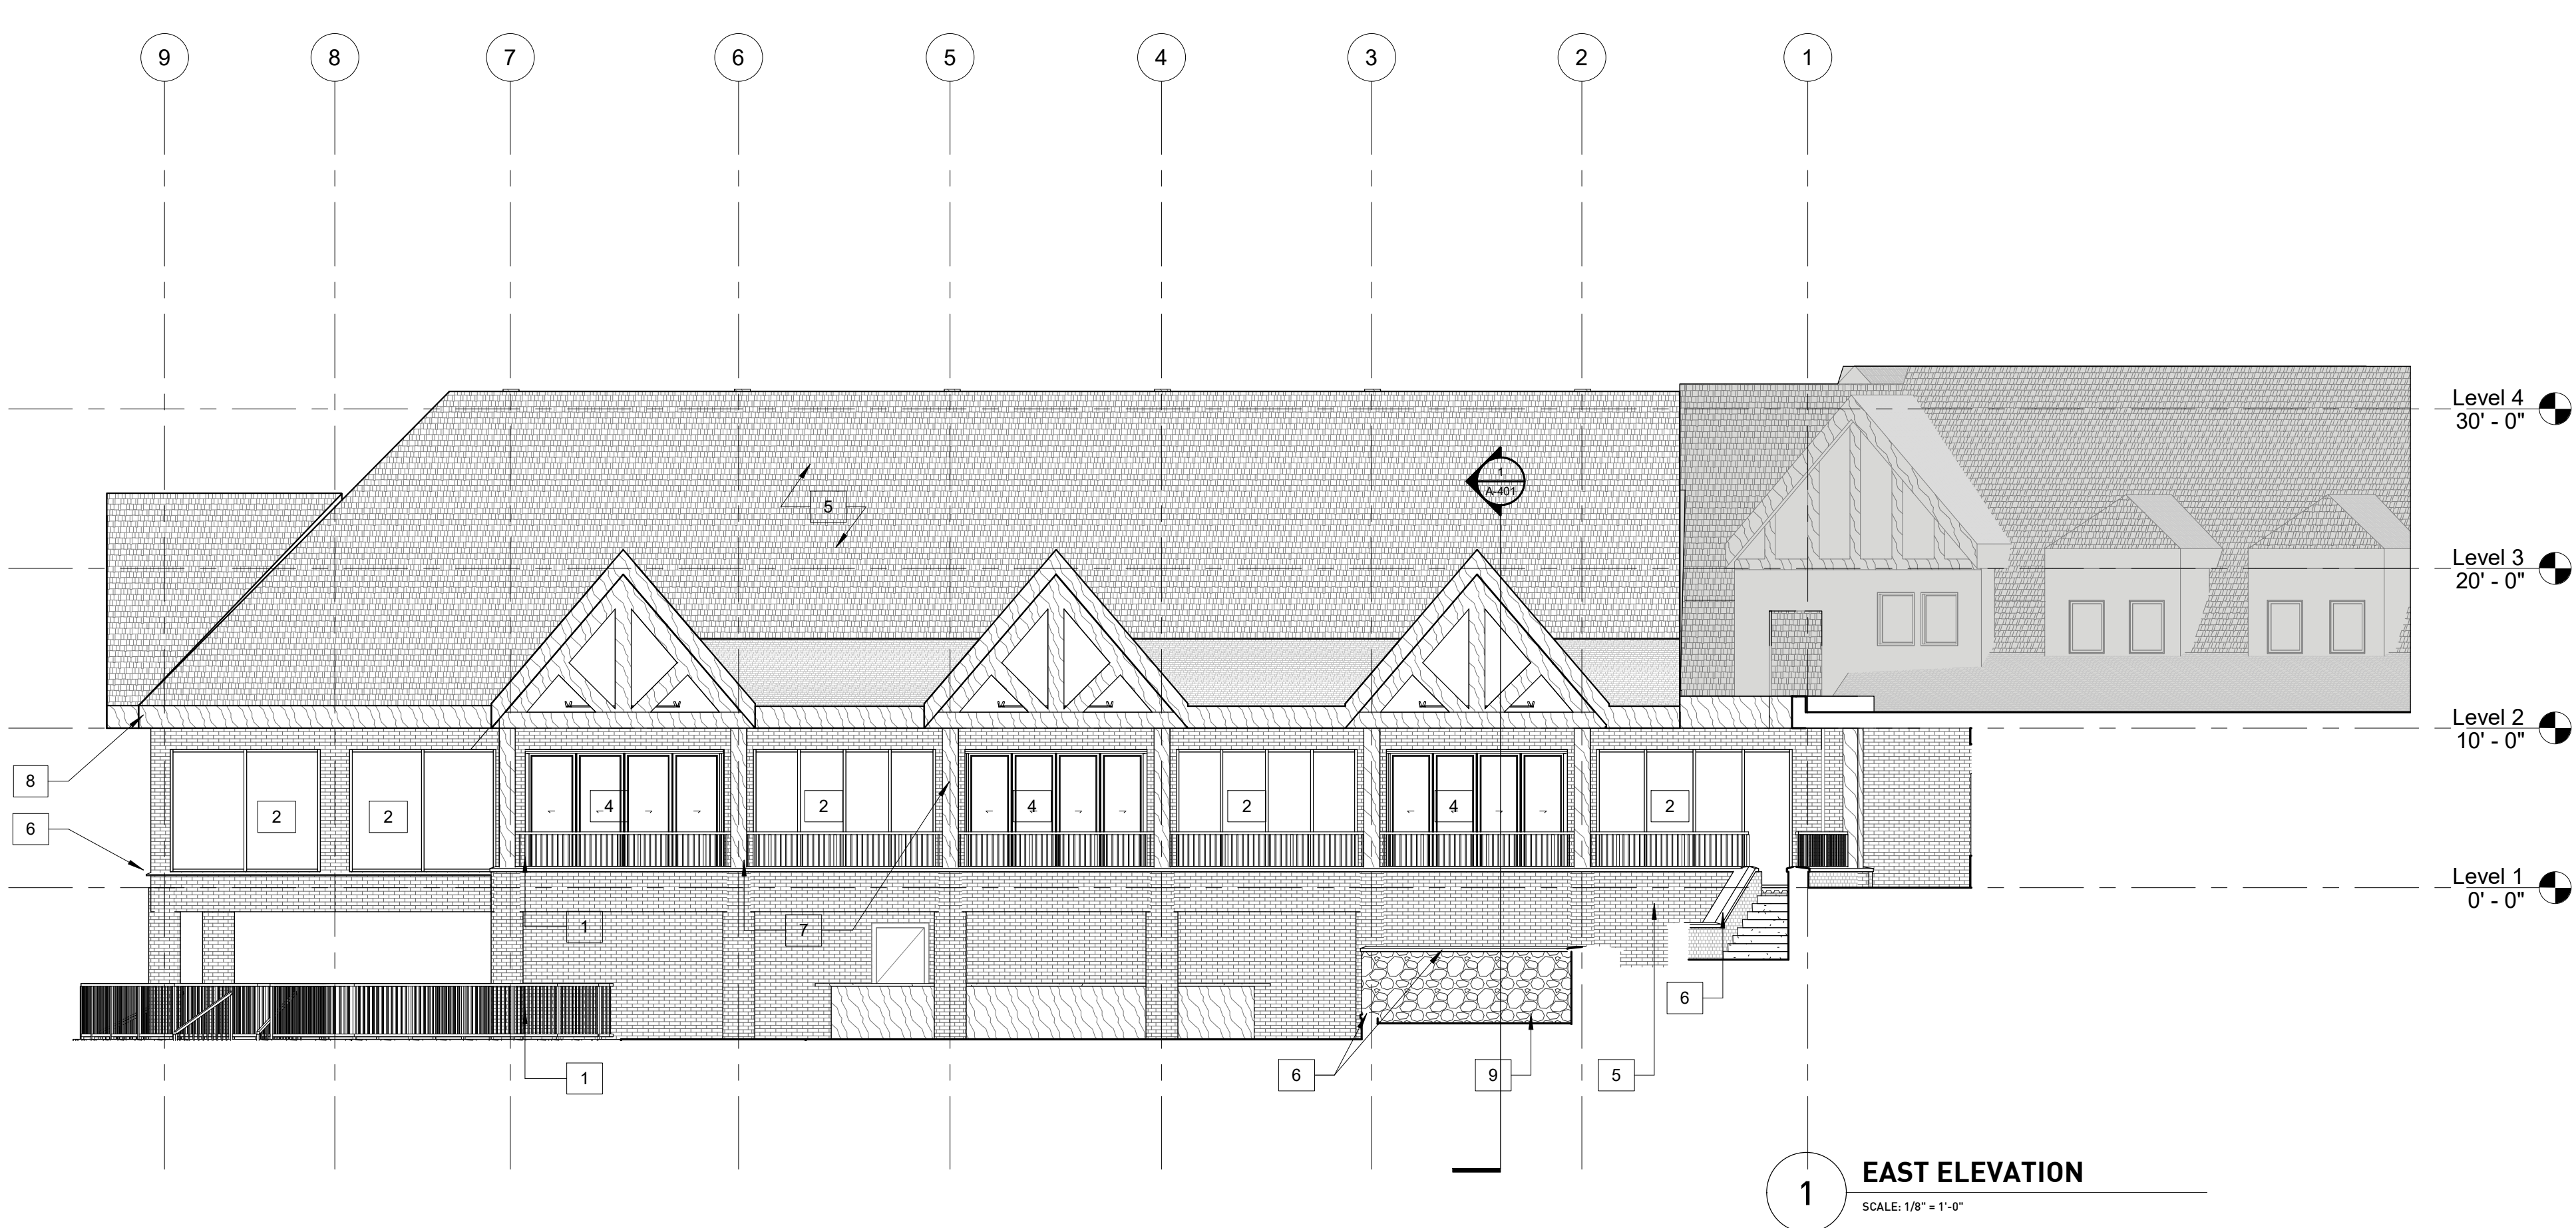

**1 EAST ELEVATION**  
SCALE: 1/8" = 1'-0"

PROJECT  
**CLUBHOUSE RENOVATION**

MEADOWBROOK COUNTRY CLUB  
40941 EIGHT MILE ROAD  
NORTHVILLE MI 48167

SHEET  
**SOUTH & EAST ELEVATION**

STAMP  
**NOT FOR CONSTRUCTION**

SCALE  
**As indicated**

PROJECT NUMBER  
**2106.10**

SHEET NUMBER  
**A-200**

ISSUED FOR	DATE
2 SITE PLAN REVIEW	07/20/22
3 SITE PLAN REVIEW	08/05/22



1 EXTERIOR E CLUBHOUSE - SOUTH EXPANSION 1A



2 EXTERIOR SE CLUBHOUSE - SOUTH EXPANSION

PROJECT  
**CLUBHOUSE  
 RENOVATION**

MEADOWBROOK  
 COUNTRY CLUB  
 40941 EIGHT MILE ROAD  
 NORTHVILLE MI 48167

SHEET  
**EXTERIOR  
 VIEWS**

STAMP  
**NOT FOR  
 CONSTRUCTION**

SCALE

PROJECT NUMBER  
**2106.10**

SHEET NUMBER  
**A-203**