


## 3D Scaled Model of property, north end:

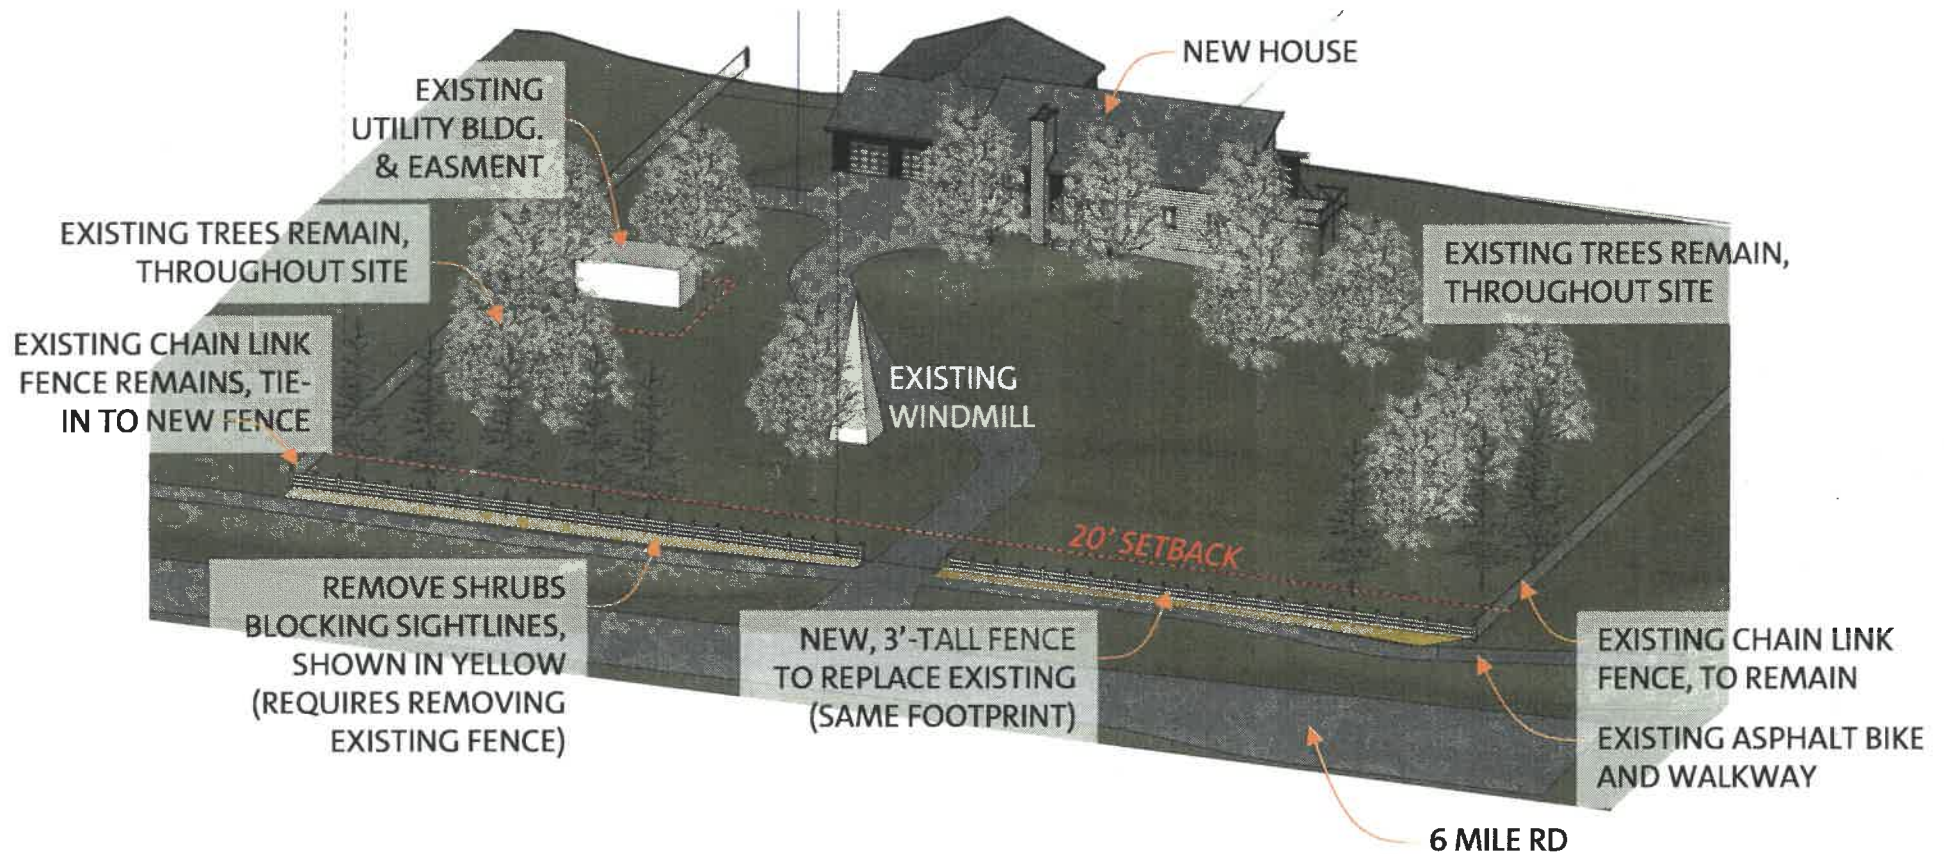

### Proposal:

1. Remove shrubs along north edge of property that have “merged” with the existing fence, to improve the sightlines from driveway to adjacent bike & walking path
2. Retain all mature trees including pines along fence, and the existing windmill
3. Replace existing fence (Have to tear IT out to remove shrubs) with a new 3-foot tall fence, in the same style as adjacent properties. Will be in same location as prior fence and tie into existing chain link fences along east and west edges of property

