

vocon.

EXTERIOR DESIGN DEVELOPMENT


JANUARY 31 2023

**HUNTINGTON NATIONAL BANK
6 MILE + HAGGERTY**



DESIGN DEVELOPMENT | Existing Conditions | Photos



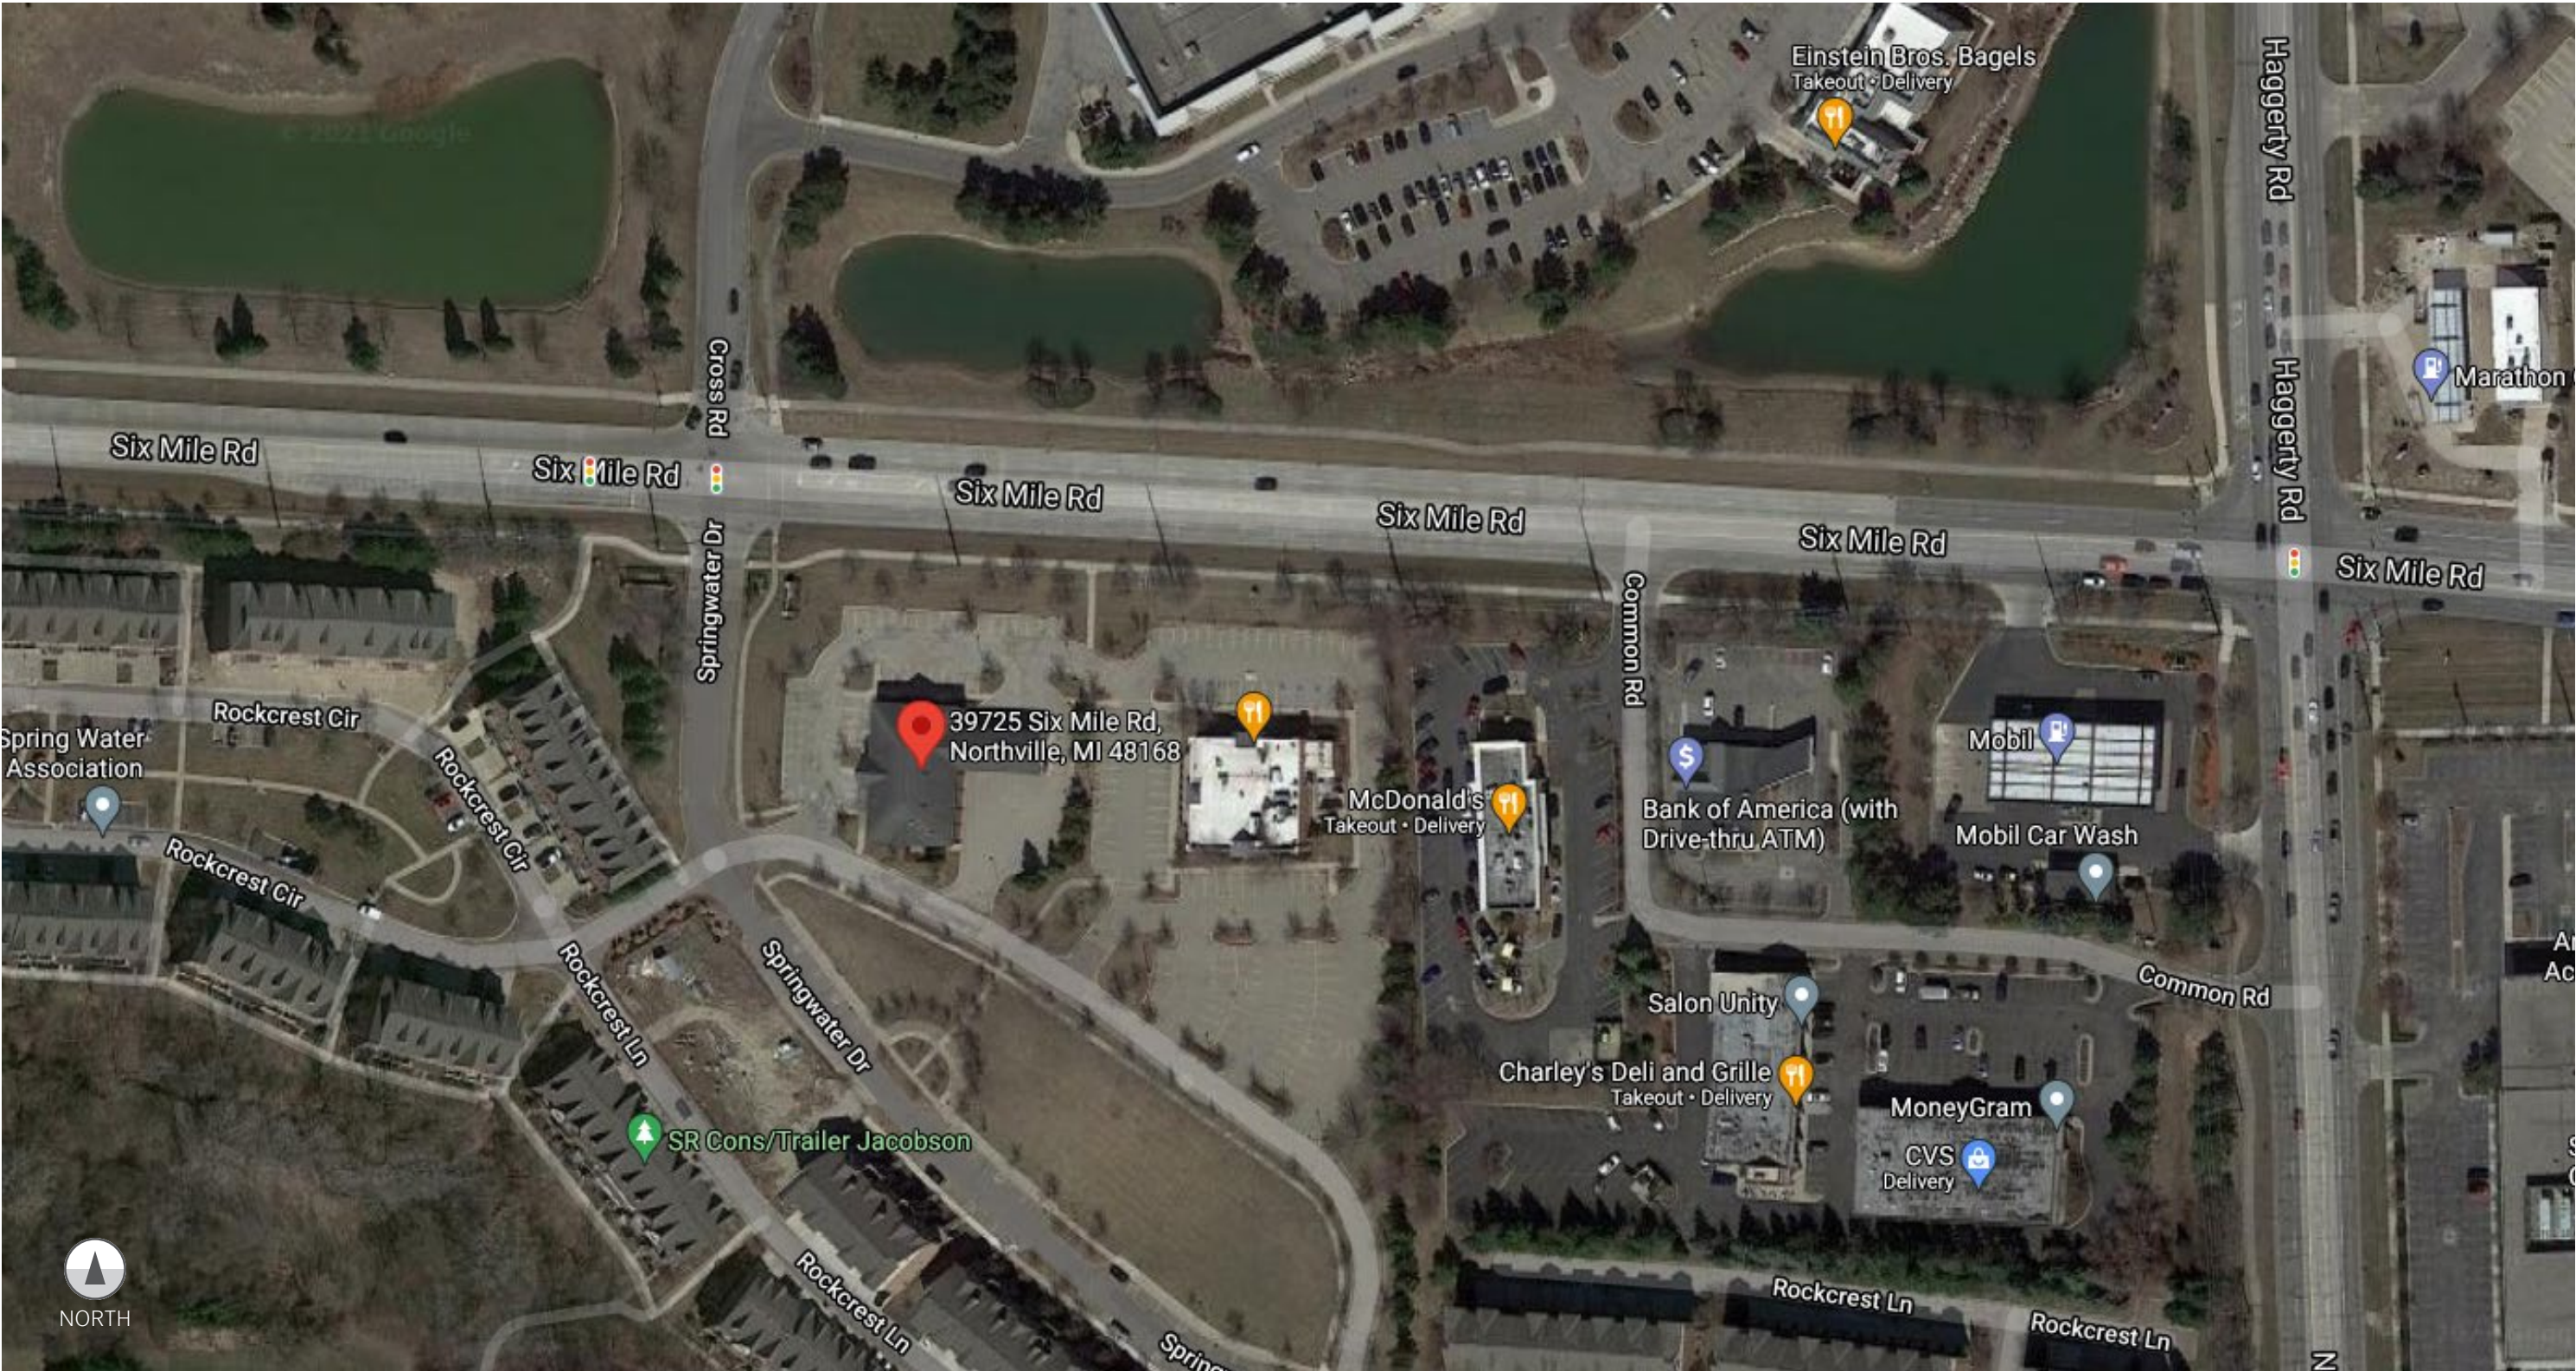

HUNTINGTON NATIONAL BANK | EXISTING SITE

SCALE: NTS



Proposed Approach

- Existing portico and columns to remain.
- Replace front doors and expand vestibule.
- Install fabric awnings over windows.
- Paint underside of portico brand green.





Proposed Approach

- Existing exterior to remain.
- Install fabric awnings over windows.





Proposed Approach

- Existing exterior to remain.
- Install fabric awnings over windows and exit door.





Proposed Approach

- Replacement of drive-up teller window and bank equipment.
- Existing brick piers to remain.
- Increase fascia height to install signage.
- Signage to include removeable green backing element. Green visible on this side only - existing to remain on short side and facing 6 Mile Rd



vocon.

**LET YOUR
SPACES SPEAK.**